


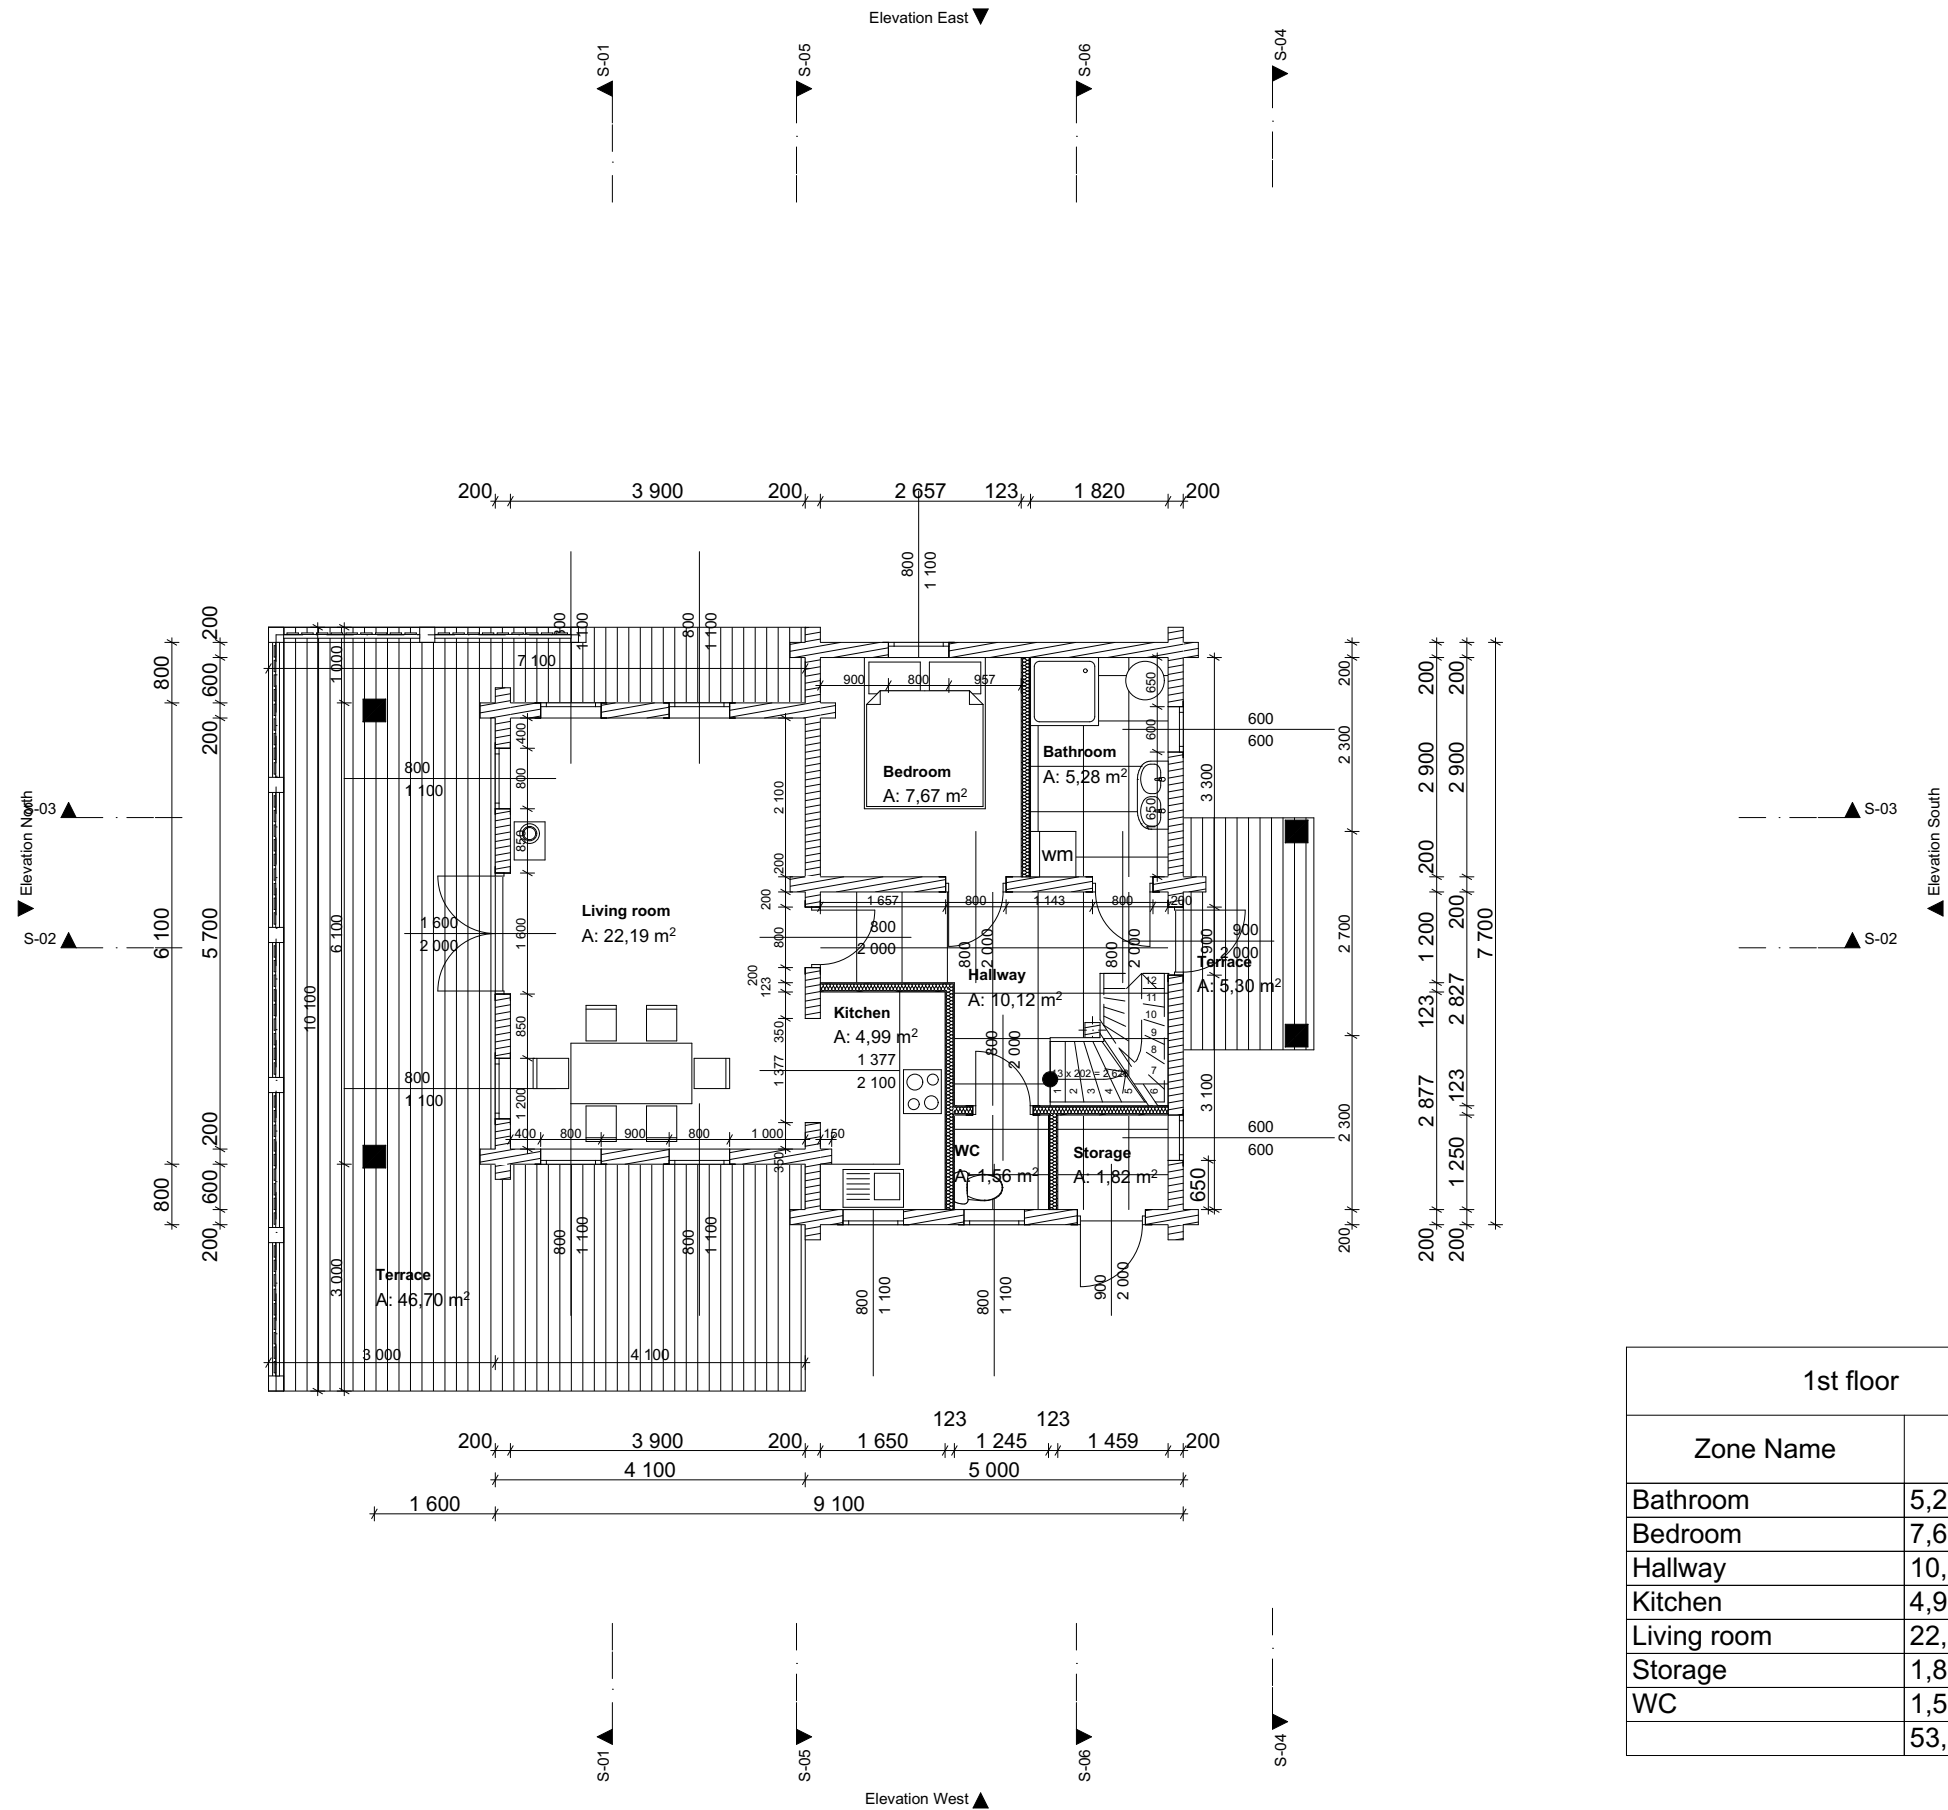

1st floor	
Zone Name	Area
Bathroom	5,28
Bedroom	7,67
Hallway	10,12
Kitchen	4,99
Living room	22,19
Storage	1,82
WC	1,56
	53,63 m ²

Drawing Name: 1st Floor, Zone Schedule


Client:
Location:

Project: #Project Name

Drawing Scale
1:100,
1:1,33/A3

Date: 02.11.2020

▲ S-02
Elevation North
▲ S-03

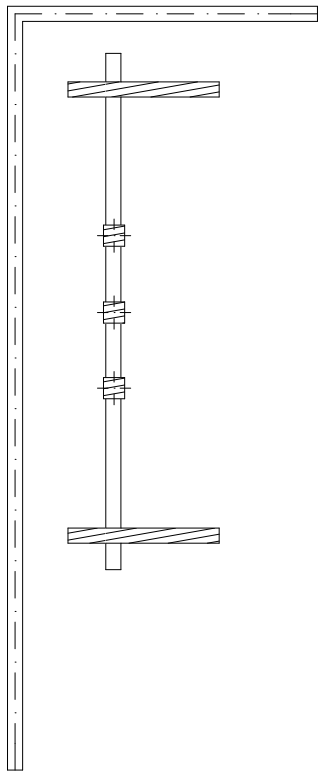

▲ S-01

▲ S-01

▲ S-05


▲ S-05

▲ S-06

▲ S-06

▲ S-04

▲ S-04

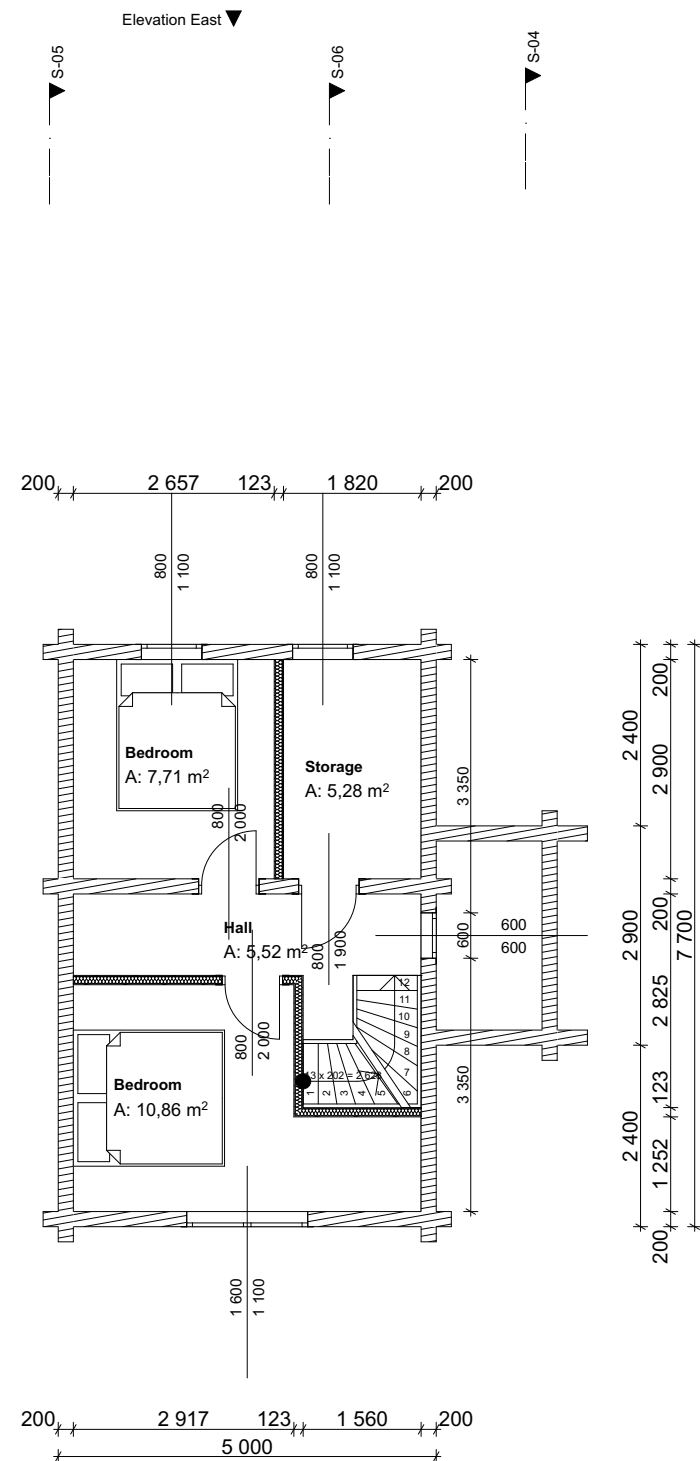

2nd floor	
Zone Name	Area
Bedroom	7,71
Bedroom	10,86
Hall	5,52
Storage	5,28
	29,37 m²


Drawing Name: 2nd Floor, Zones 2nd floor


Client:
Location:

Project: #Project Name

Drawing Scale
1:100,
1:1,33/A3

Date: 02.11.2020

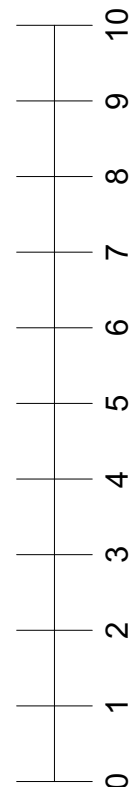

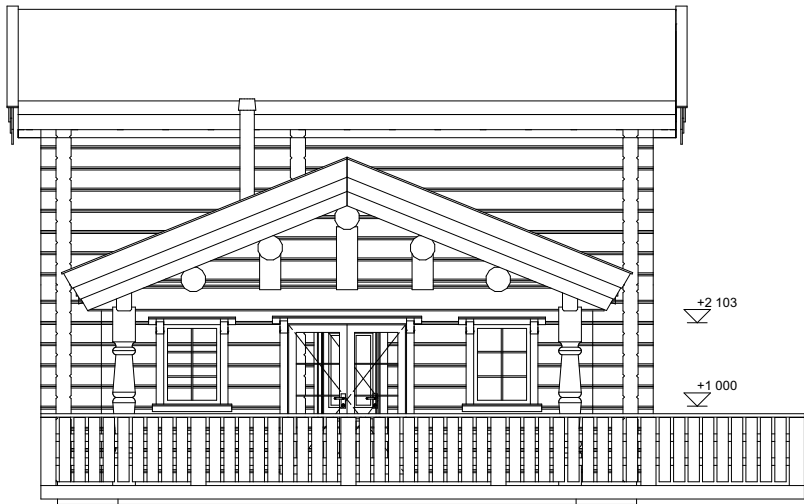

+6 290


+4 292

+2 103

+1 000

-50

Elevation North
1:100

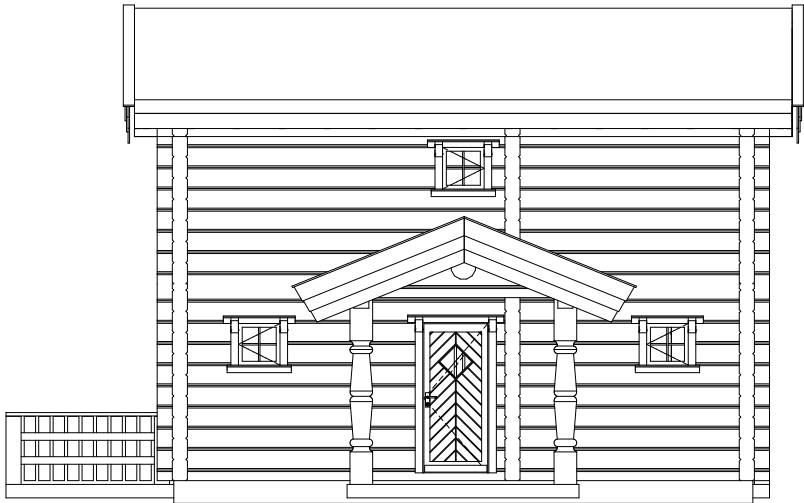

+6 290

+4 431

+3 831


+3 492

+2 103

+1 500

±0

Elevation South
1:100

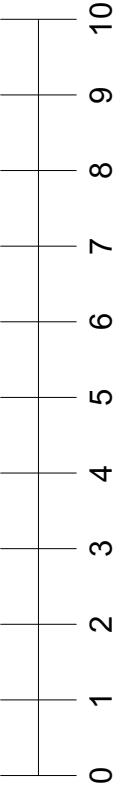


Drawing Name: Elevation North, Elevation South

Client:
Location:



Project: #Project Name

Drawing Scale
1:100/A3

Date: 02.11.2020

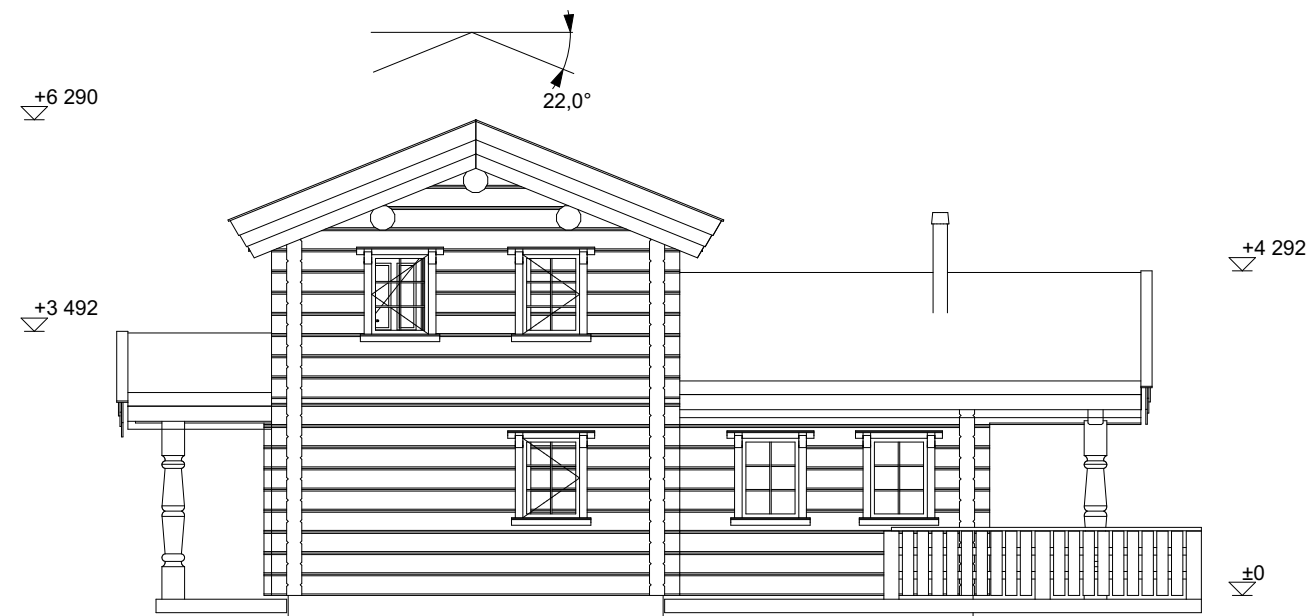

Elevation East
1:100

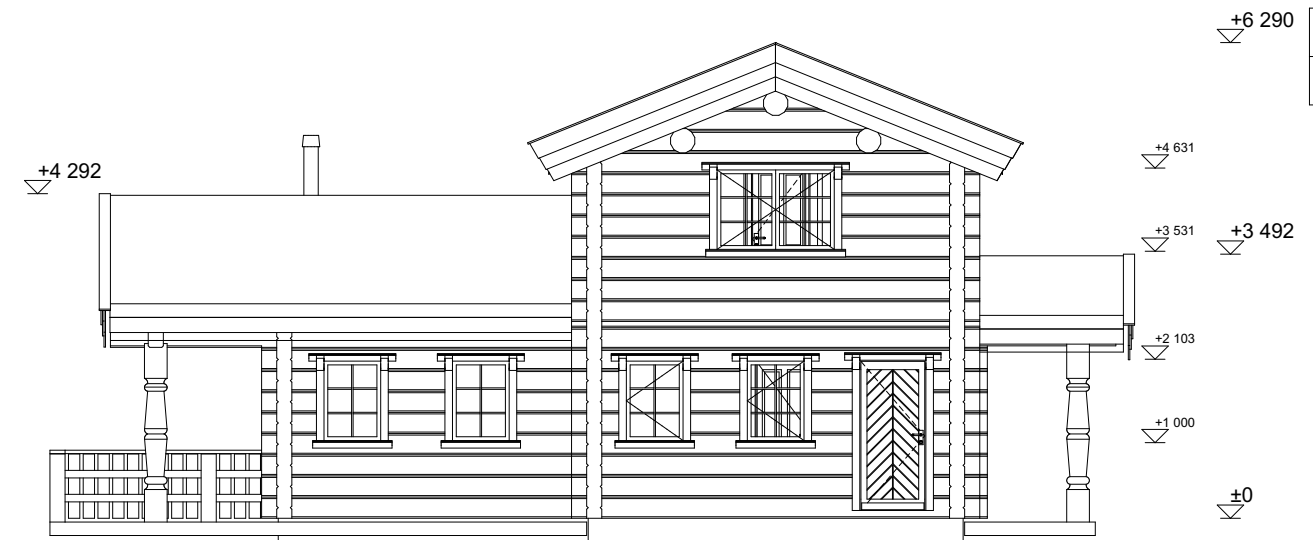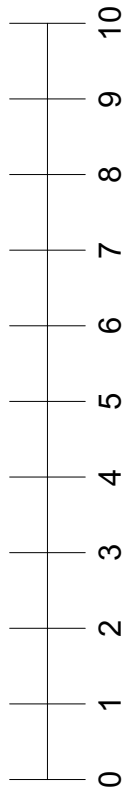

Elevation West
1:100




Drawing Name: Elevation East , Elevation West

Client:
Location:

Project: #Project Name

Drawing Scale
1:100/A3

Date: 02.11.2020

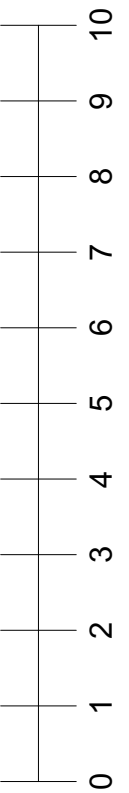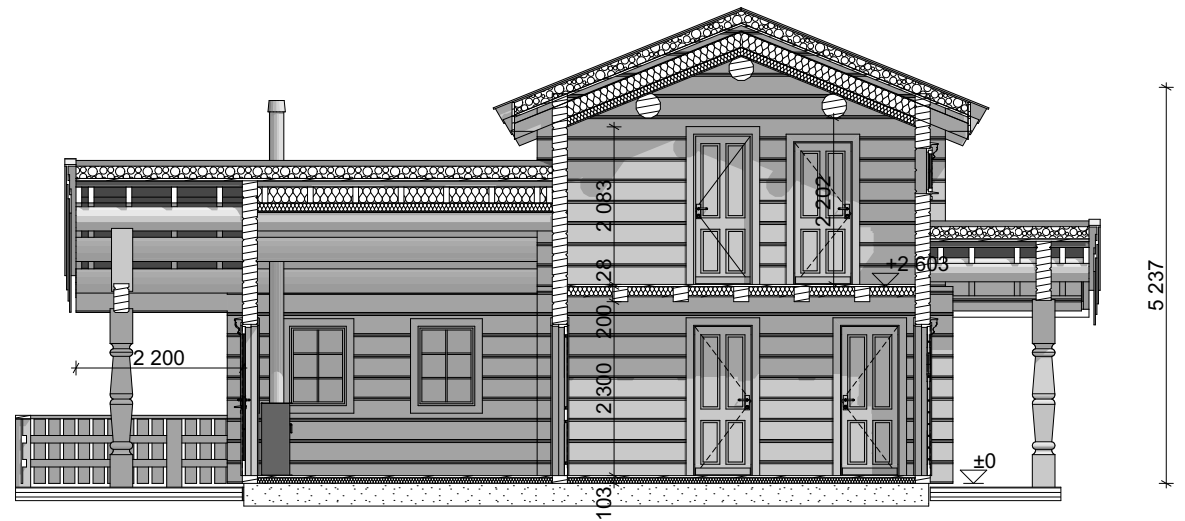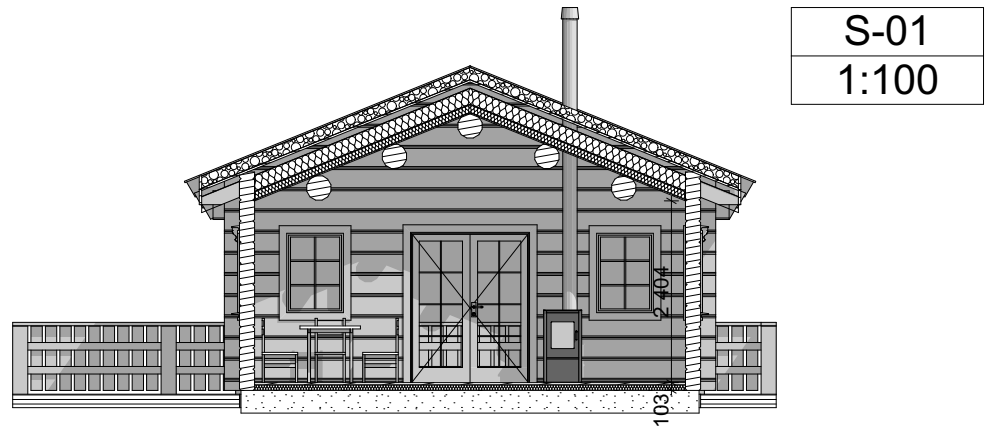

Drawing Name: S-01

Client:
Location:

Project: #Project Name

Drawing Scale
1:100/A3

Date: 02.11.2020







