


▲ S-02
Elevation North
▲ S-03

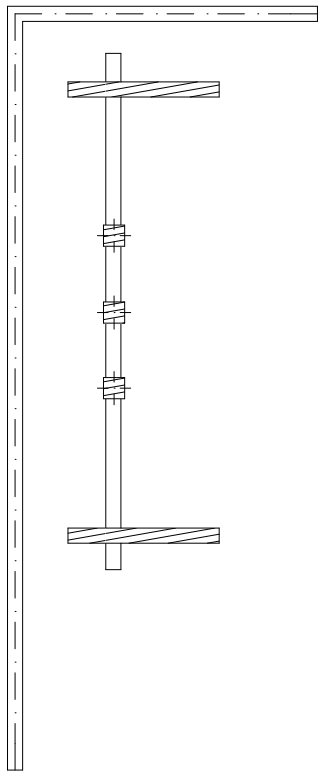

▲ S-01

▲ S-01

▲ S-05


▲ S-05

▲ S-06

▲ S-06

▲ S-04

▲ S-04

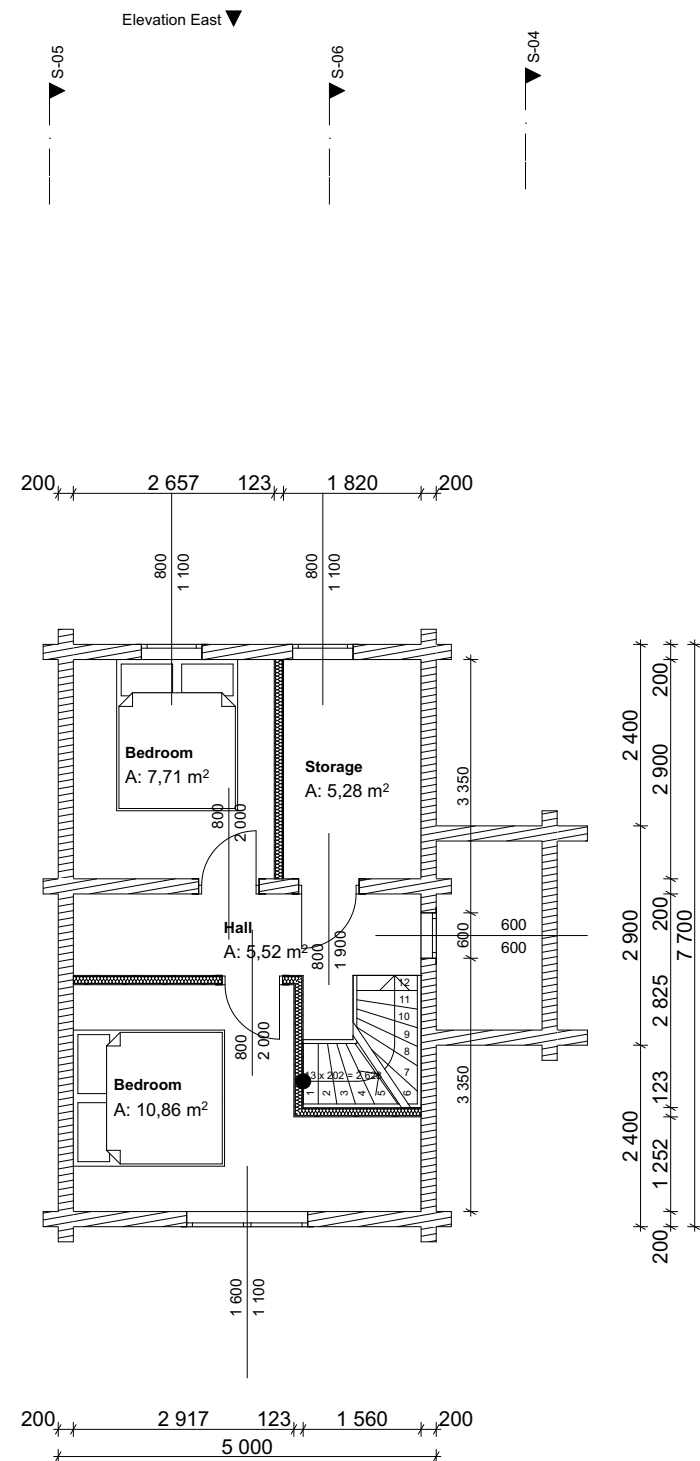

▲ S-02
Elevation South
▲ S-03

2nd floor	
Zone Name	Area
Bedroom	7,71
Bedroom	10,86
Hall	5,52
Storage	5,28
	29,37 m ²

Drawing Name: 2nd Floor, Zones 2nd floor

Client:
Location:

Project: #Project Name

Drawing Scale
1:100,
1:1,33/A3

Date: 02.11.2020

