


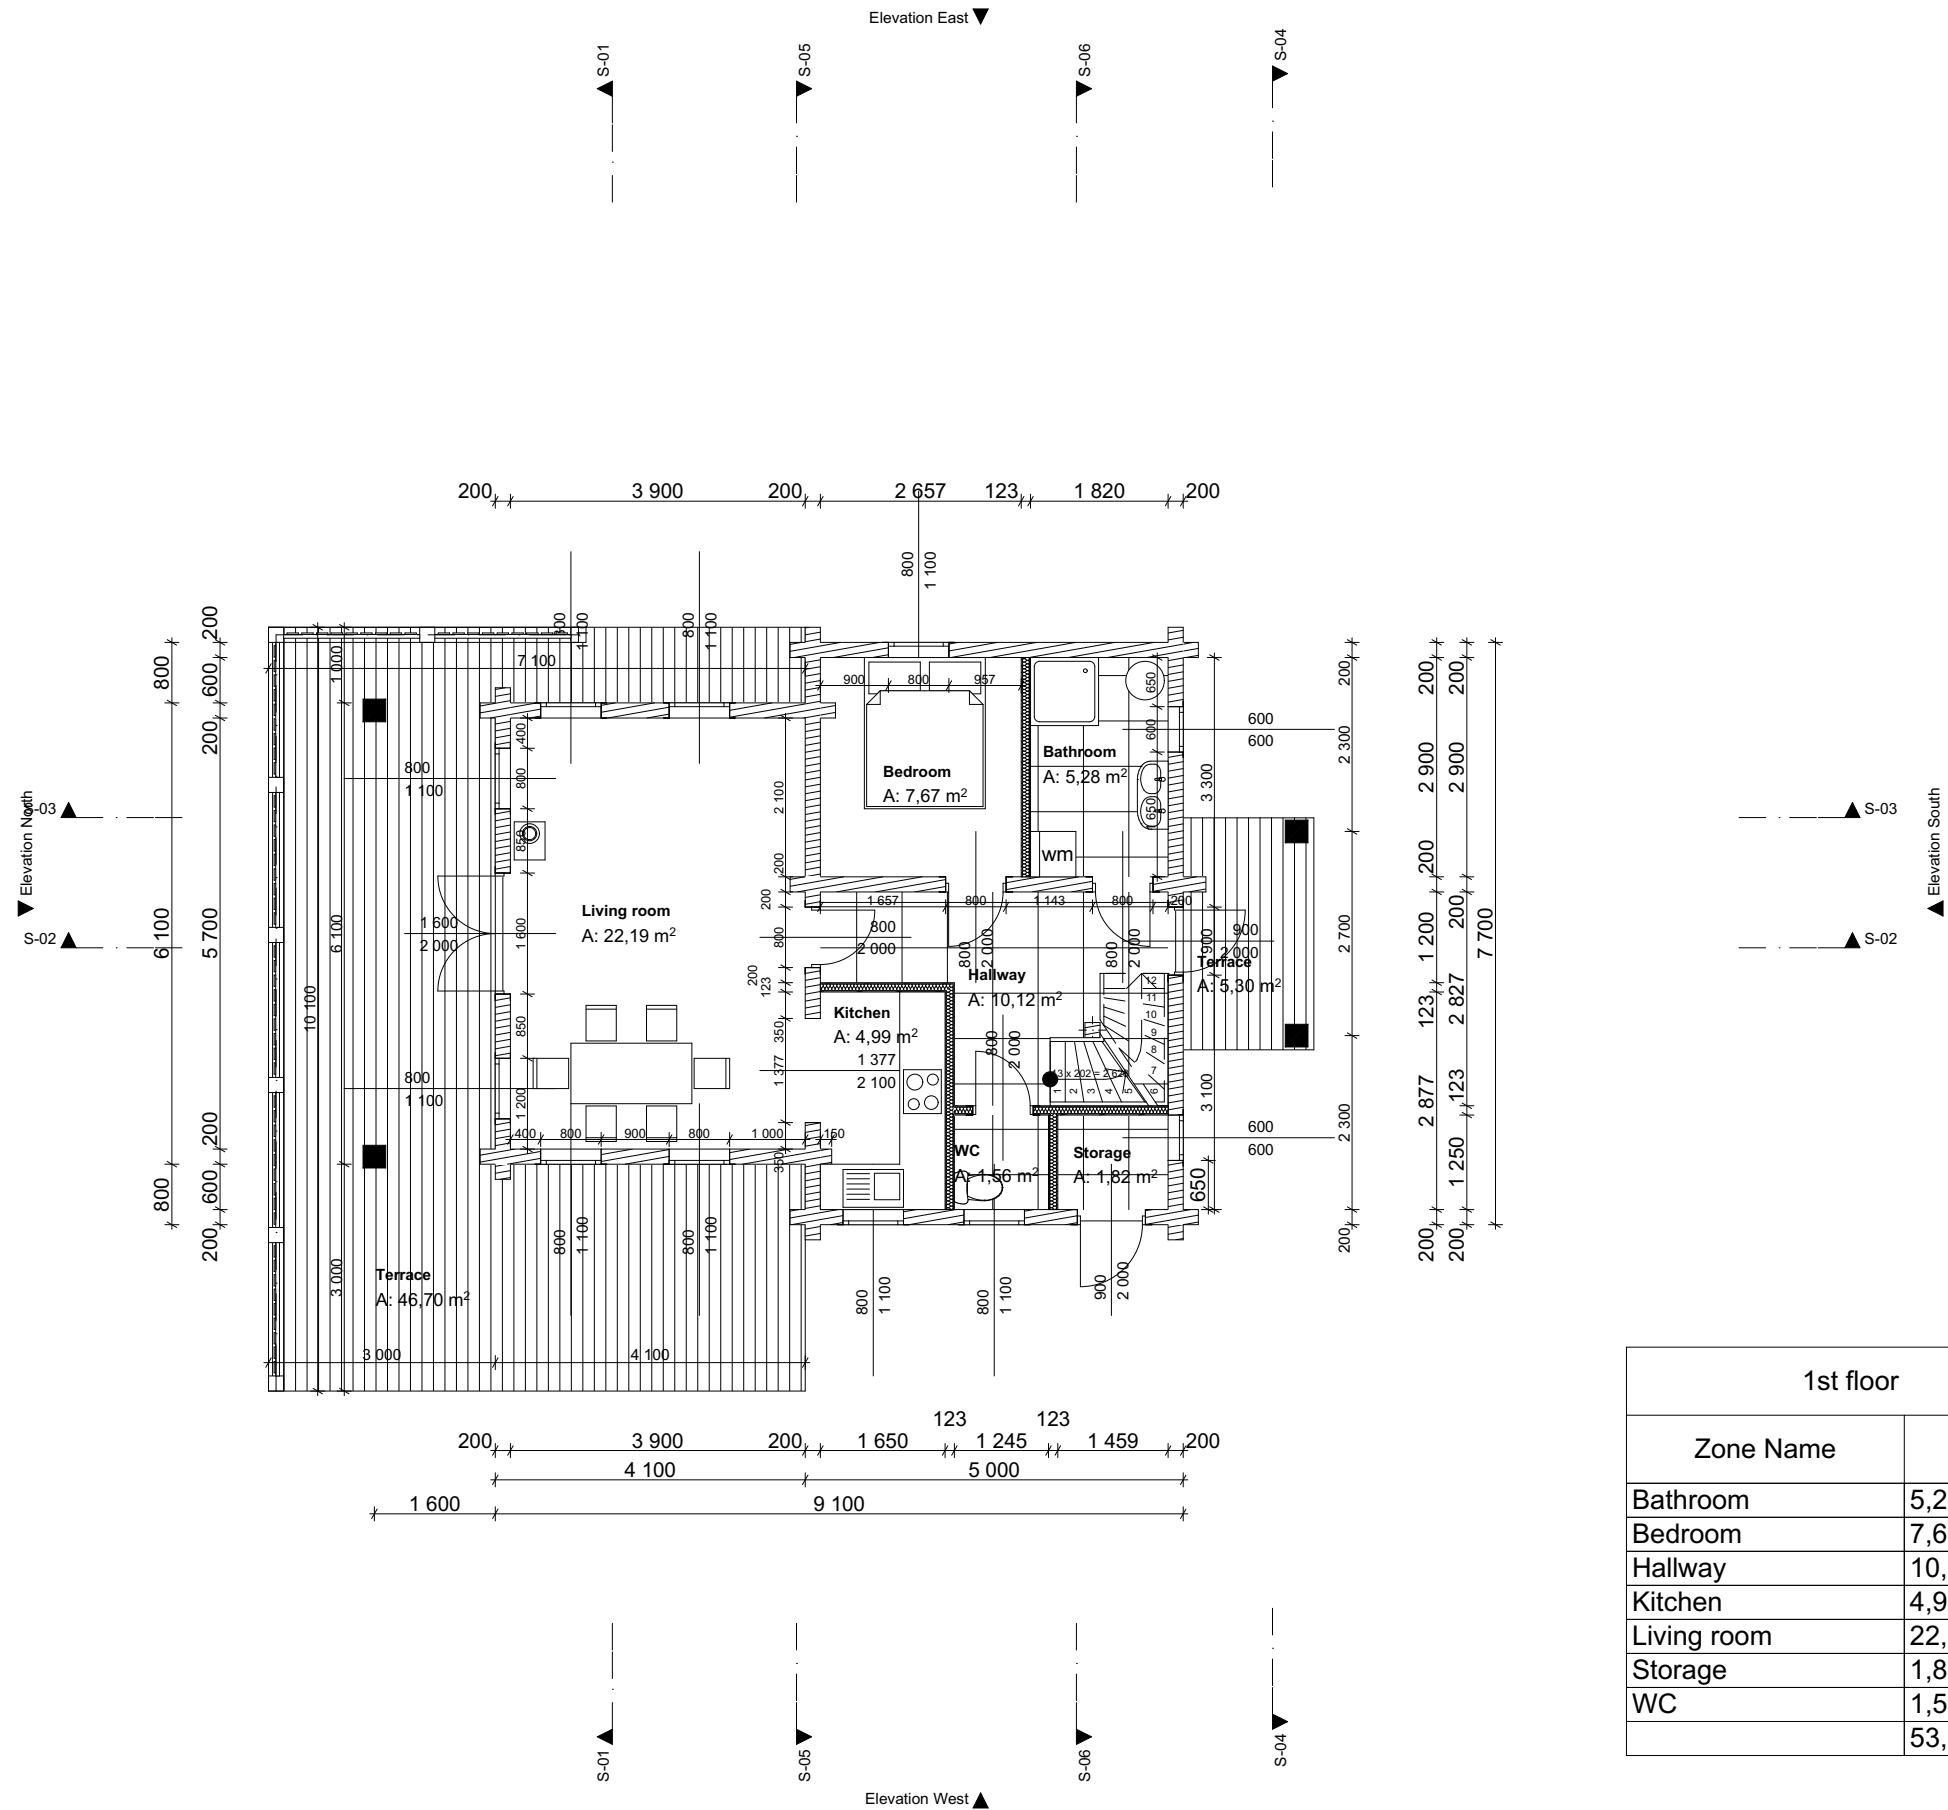

1st floor	
Zone Name	Area
Bathroom	5,28
Bedroom	7,67
Hallway	10,12
Kitchen	4,99
Living room	22,19
Storage	1,82
WC	1,56
	53,63 m ²

Drawing Name: 1st Floor, Zone Schedule

Client:
Location:

Project: #Project Name

Drawing Scale
1:100,
1:1,33/A3

Date: 02.11.2020

